


現況図 花き棟 1階 S=1/200(A 3)

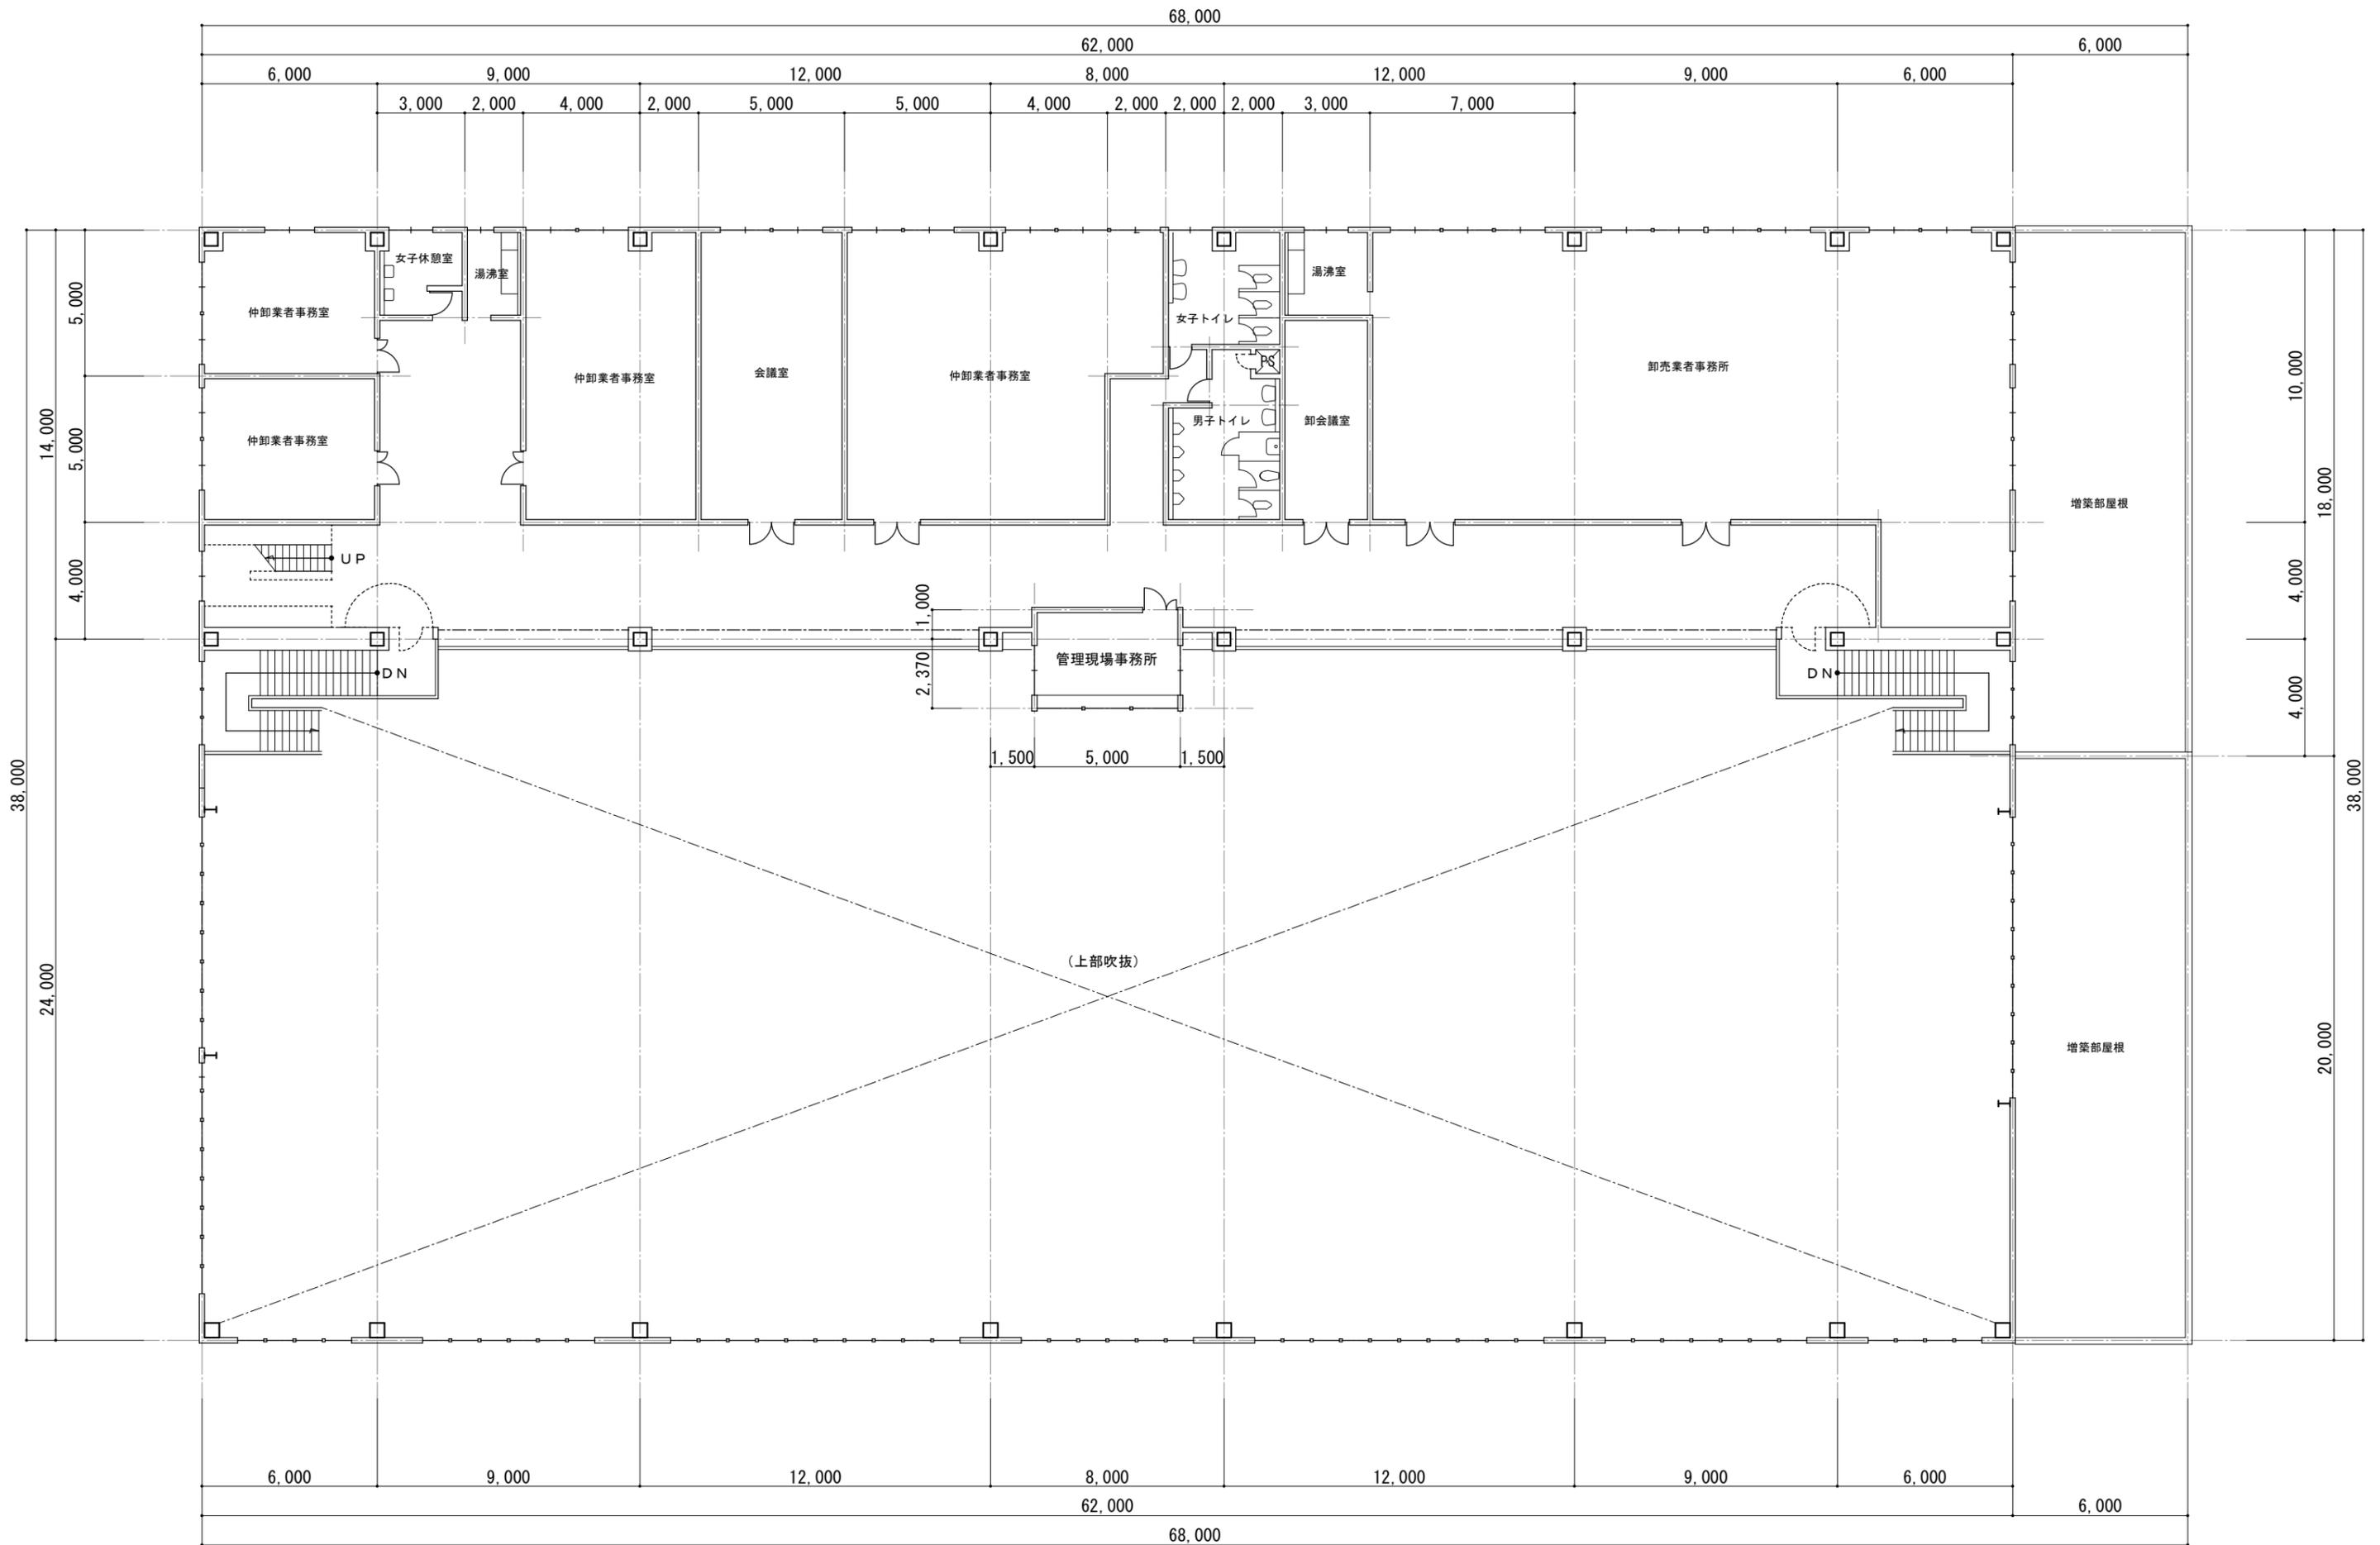

現況図 花き棟 2階 S=1/200 (A 3)