


別紙5 新仁井田浄水場整備予定地 測量図

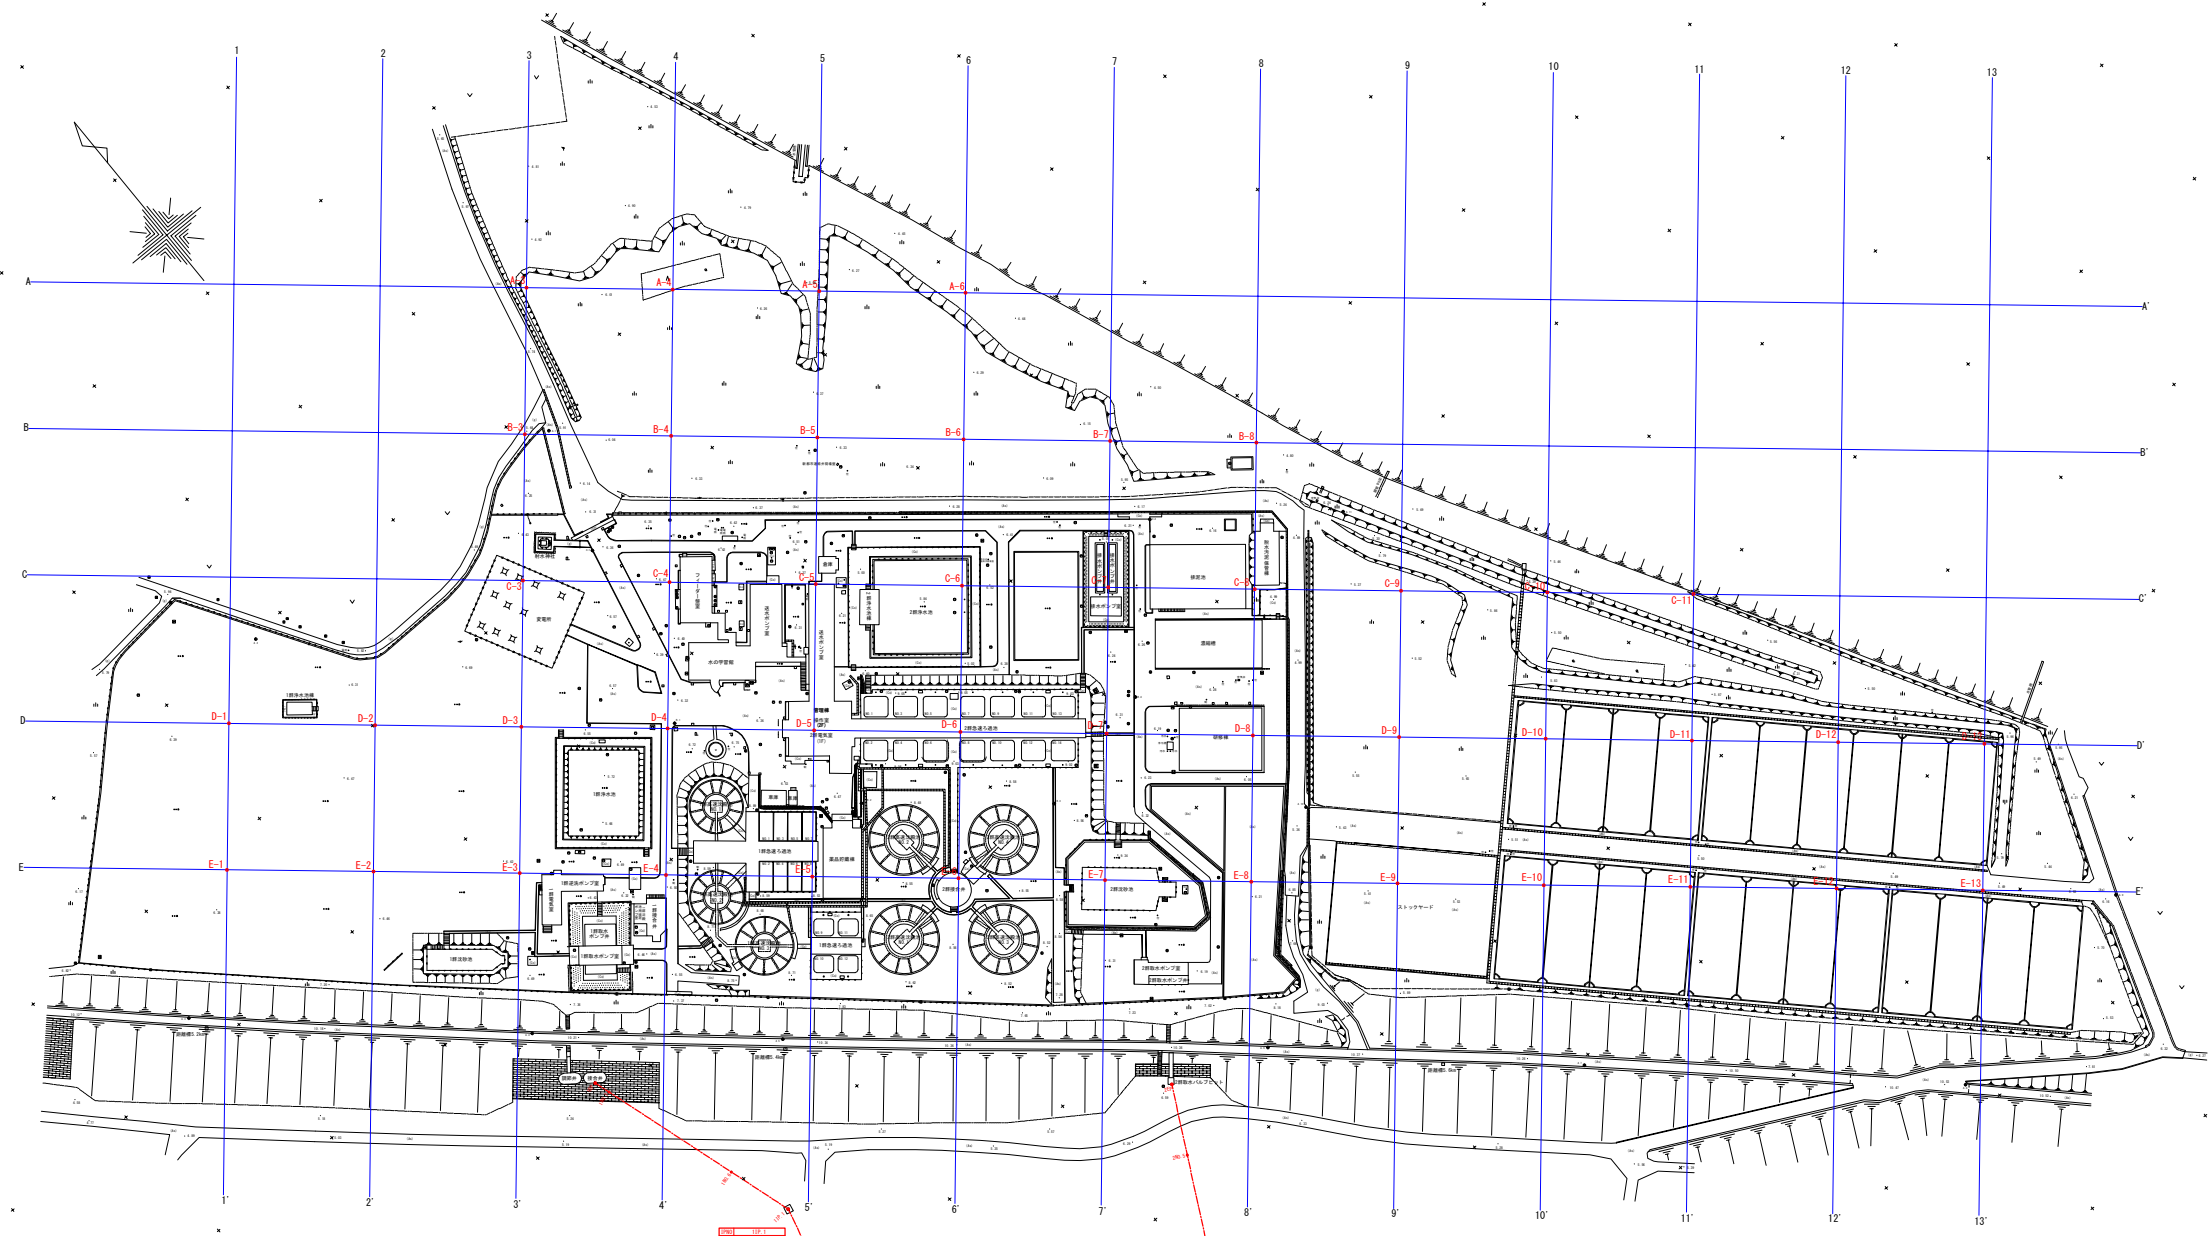

基準点座標リスト

点名	X座標	Y座標	標高
S-1	-35901.295	-61703.949	6.390
S-2	-36013.755	-61546.986	6.131
A-1	-36860.199	-61689.495	6.067
A-2	-36851.794	-61812.082	6.512
A-3	-35937.429	-61311.379	10.177
A-4	-36015.816	-61824.453	10.214
A-5	-36071.637	-61759.436	10.372
A-6	-36176.883	-61833.044	10.382
A-7	-36252.170	-61553.228	10.311
A-8	-36339.829	-61456.834	10.525
A-9	-36322.285	-61375.323	6.182
A-10	-36123.677	-61570.853	5.200
A-11	-36053.615	-61449.139	6.437
B-1	-35994.747	-61719.440	6.247
B-2	-36025.884	-61581.585	8.569
B-3	-36068.169	-61638.723	8.617
B-4	-36057.607	-61592.116	8.217

場内交点座標リスト

点名	X座標	Y座標	標高
A-3	-35871.599	-61684.507	
A-4	-35842.738	-61626.295	
A-5	-35881.878	-61687.903	
A-6	-35914.017	-61549.601	
B-3	-35925.901	-61606.841	
B-4	-35888.040	-61658.345	
B-5	-35920.180	-61620.042	
B-6	-35952.319	-61581.740	
B-7	-35984.459	-61543.438	
B-8	-36016.598	-61505.136	
C-3	-35894.203	-61723.786	
C-4	-35926.343	-61690.484	
C-5	-35958.482	-61652.182	
C-6	-35990.621	-61613.879	
C-7	-36022.761	-61575.577	
C-8	-36054.900	-61537.275	
C-9	-36087.040	-61498.973	
C-10	-36119.179	-61460.671	
C-11	-36151.318	-61422.368	
D-1	-35888.227	-61837.530	
D-2	-35900.366	-61799.228	
D-3	-35932.505	-61760.926	
D-4	-35964.645	-61722.623	
D-5	-35996.784	-61684.321	
D-6	-36028.924	-61646.019	
D-7	-36061.063	-61607.717	
D-8	-36093.202	-61569.414	
D-9	-36125.342	-61531.112	
D-10	-36157.481	-61492.810	
D-11	-36189.621	-61454.508	
D-12	-36221.760	-61416.206	
D-13	-36253.899	-61377.903	
E-1	-35908.529	-61889.689	
E-2	-35938.668	-61851.387	
E-3	-35970.808	-61813.085	
E-4	-36002.947	-61774.783	
E-5	-36035.086	-61736.481	
E-6	-36067.226	-61698.179	
E-7	-36099.365	-61659.877	
E-8	-36131.505	-61621.575	
E-9	-36163.644	-61583.273	
E-10	-36195.783	-61544.971	
E-11	-36227.923	-61506.669	
E-12	-36260.062	-61468.367	
E-13	-36292.201	-61430.065	

取水管中心線座標リスト

点名	X座標	Y座標	標高
INO.0	-36386.712	-61880.146	
INO.1	-36338.124	-61841.345	
INO.2	-36289.537	-61802.543	
INO.3	-36240.950	-61763.742	
INO.4	-36192.362	-61724.941	
INO.5	-36143.775	-61686.139	
TIP.1	-36117.791	-61794.828	
INO.6	-36095.604	-61801.917	
INO.7	-36047.912	-61816.828	
TEP	-36042.617	-61818.495	
ZNO.0	-36412.641	-61791.069	
ZNO.1	-36356.084	-61758.353	
ZNO.2	-36299.527	-61725.636	
ZNO.3	-36242.970	-61692.919	
ZNO.4	-36186.413	-61660.202	
ZNO.5	-36129.856	-61627.485	
ZEP	-36167.839	-61666.428	